



GRID  
NORTH

SUNY at Old Westbury  
311006 - Parking and Traffic Study  
SU Parking Expansion Concept A  
July 14, 2016


**LABELLA**  
Associates, D.P.C.

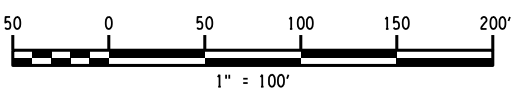


Total Parking Spaces: 387  
New Parking Spaces: 275

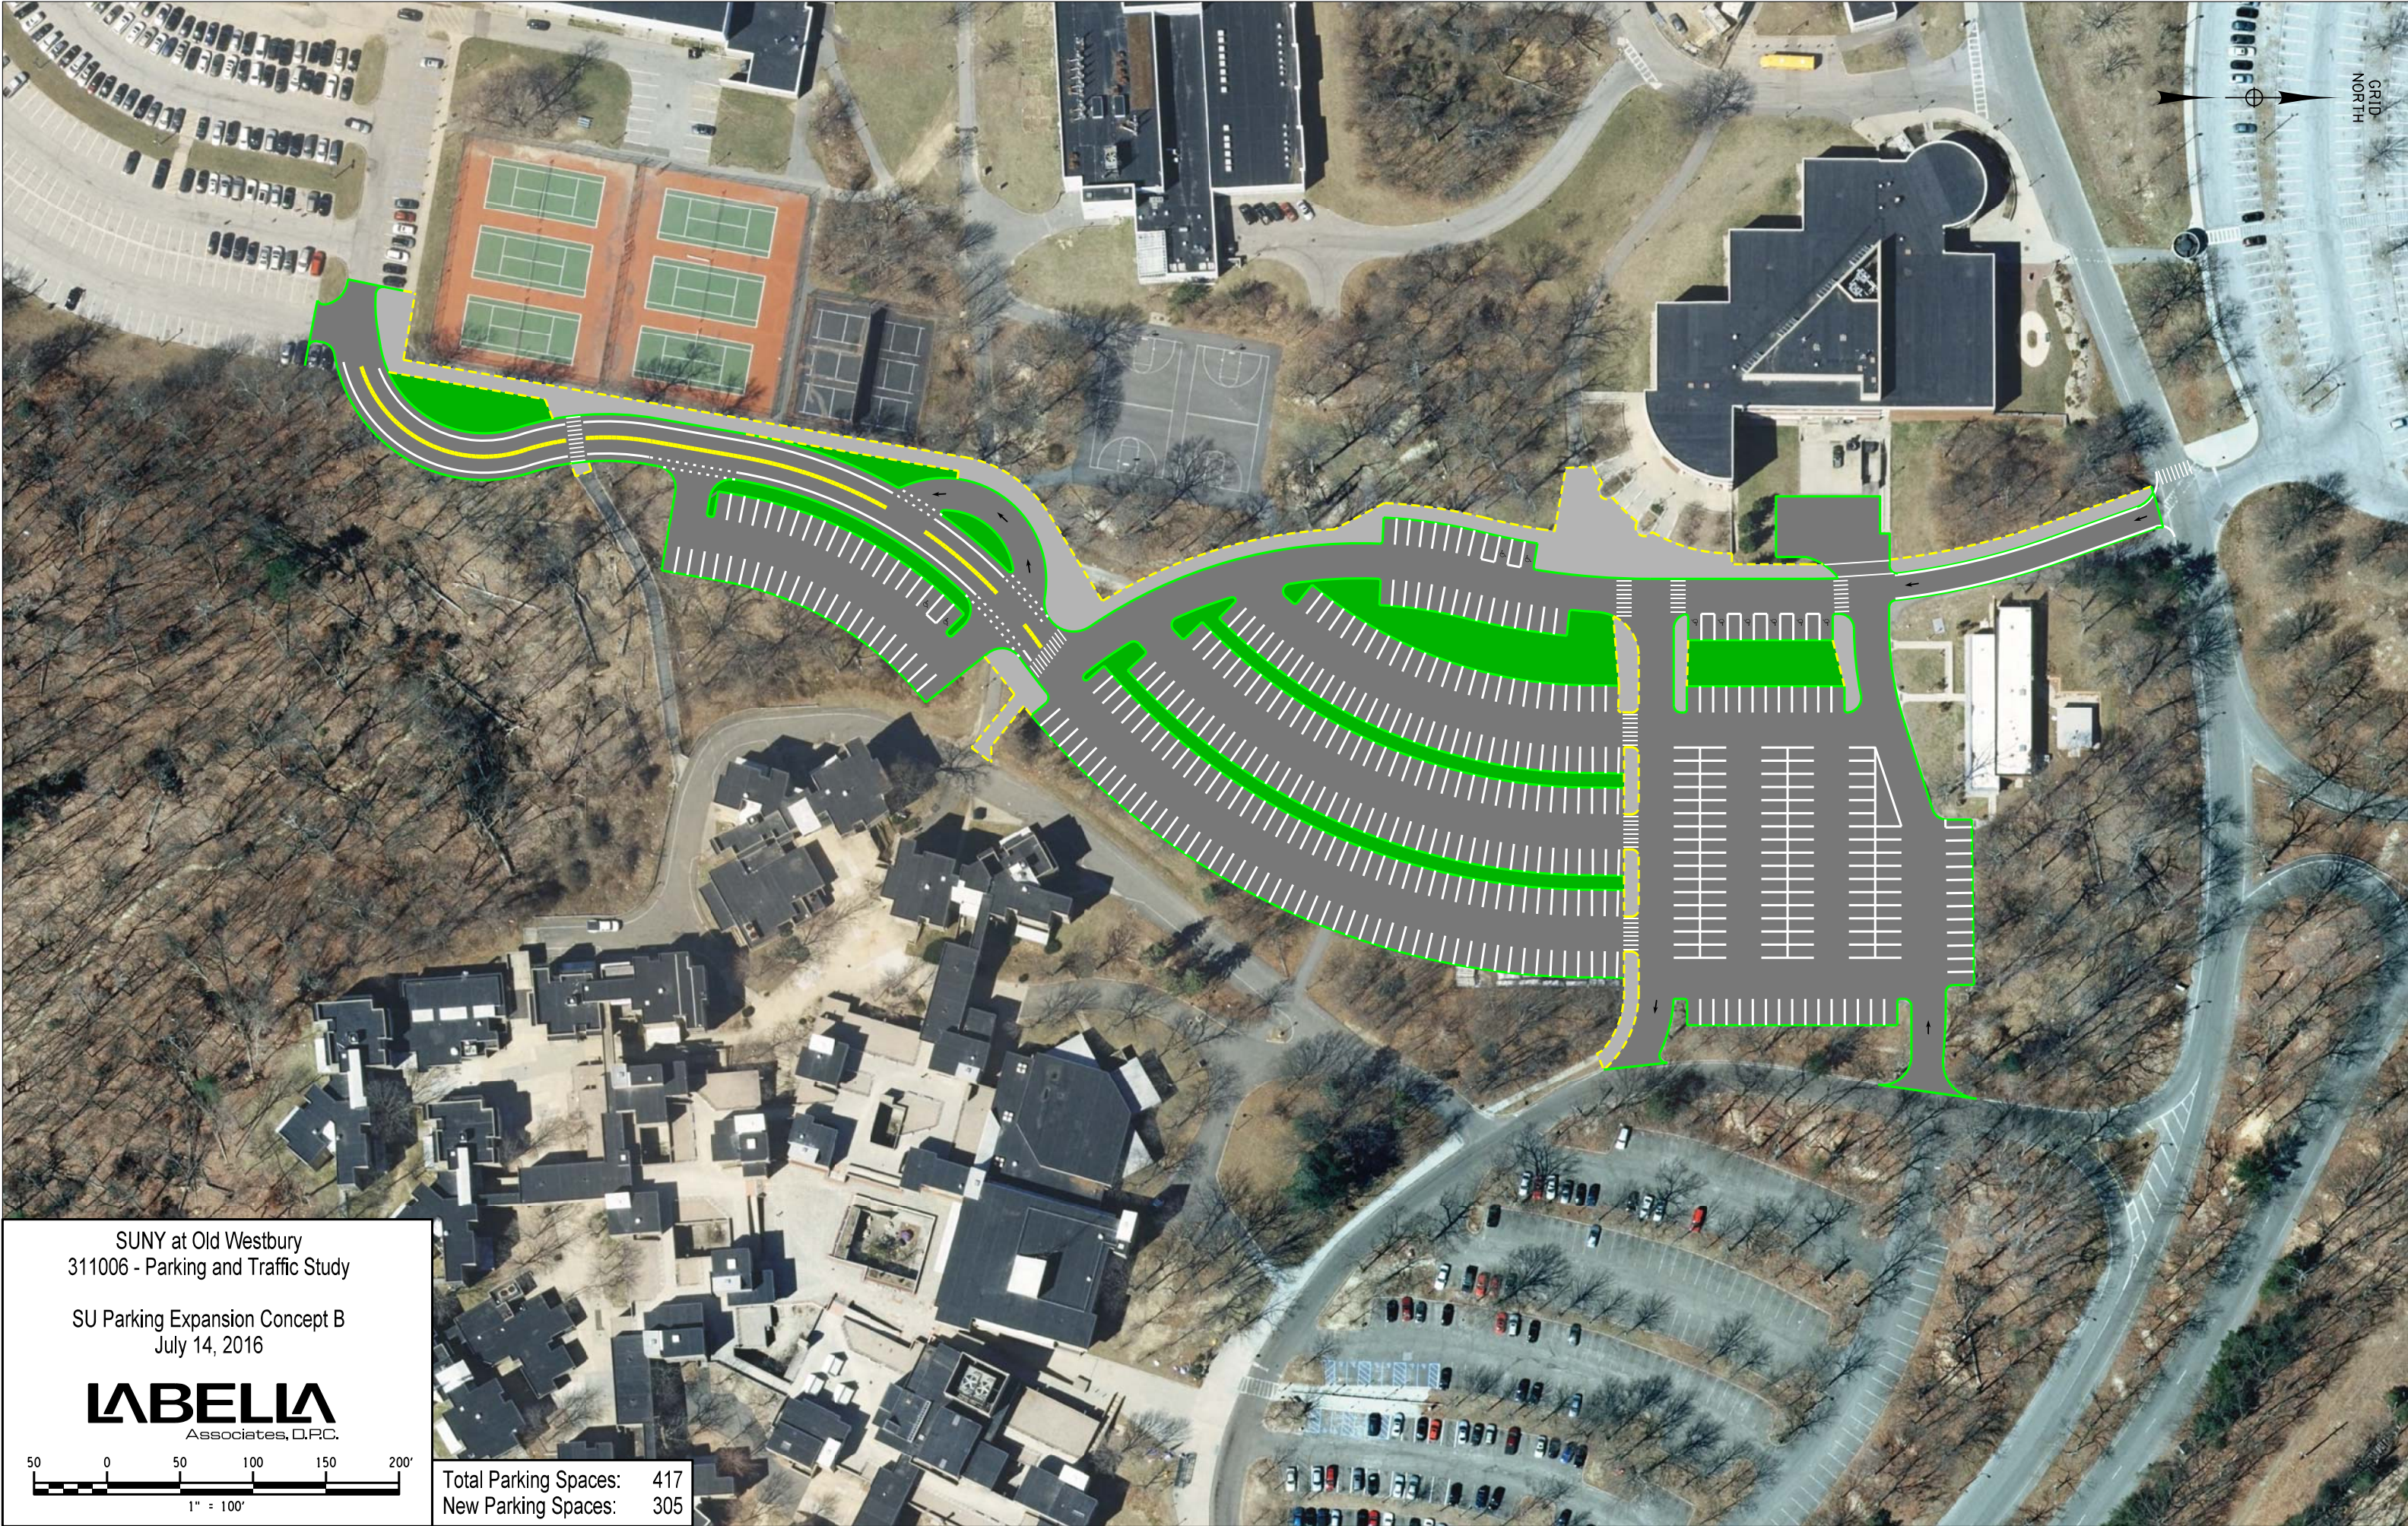


SUNY at Old Westbury  
311006 - Parking and Traffic Study  
SU Parking Expansion Concept B  
July 14, 2016

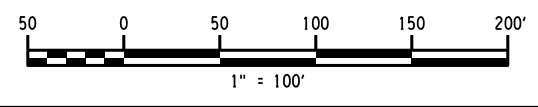


Total Parking Spaces: 417  
New Parking Spaces: 305

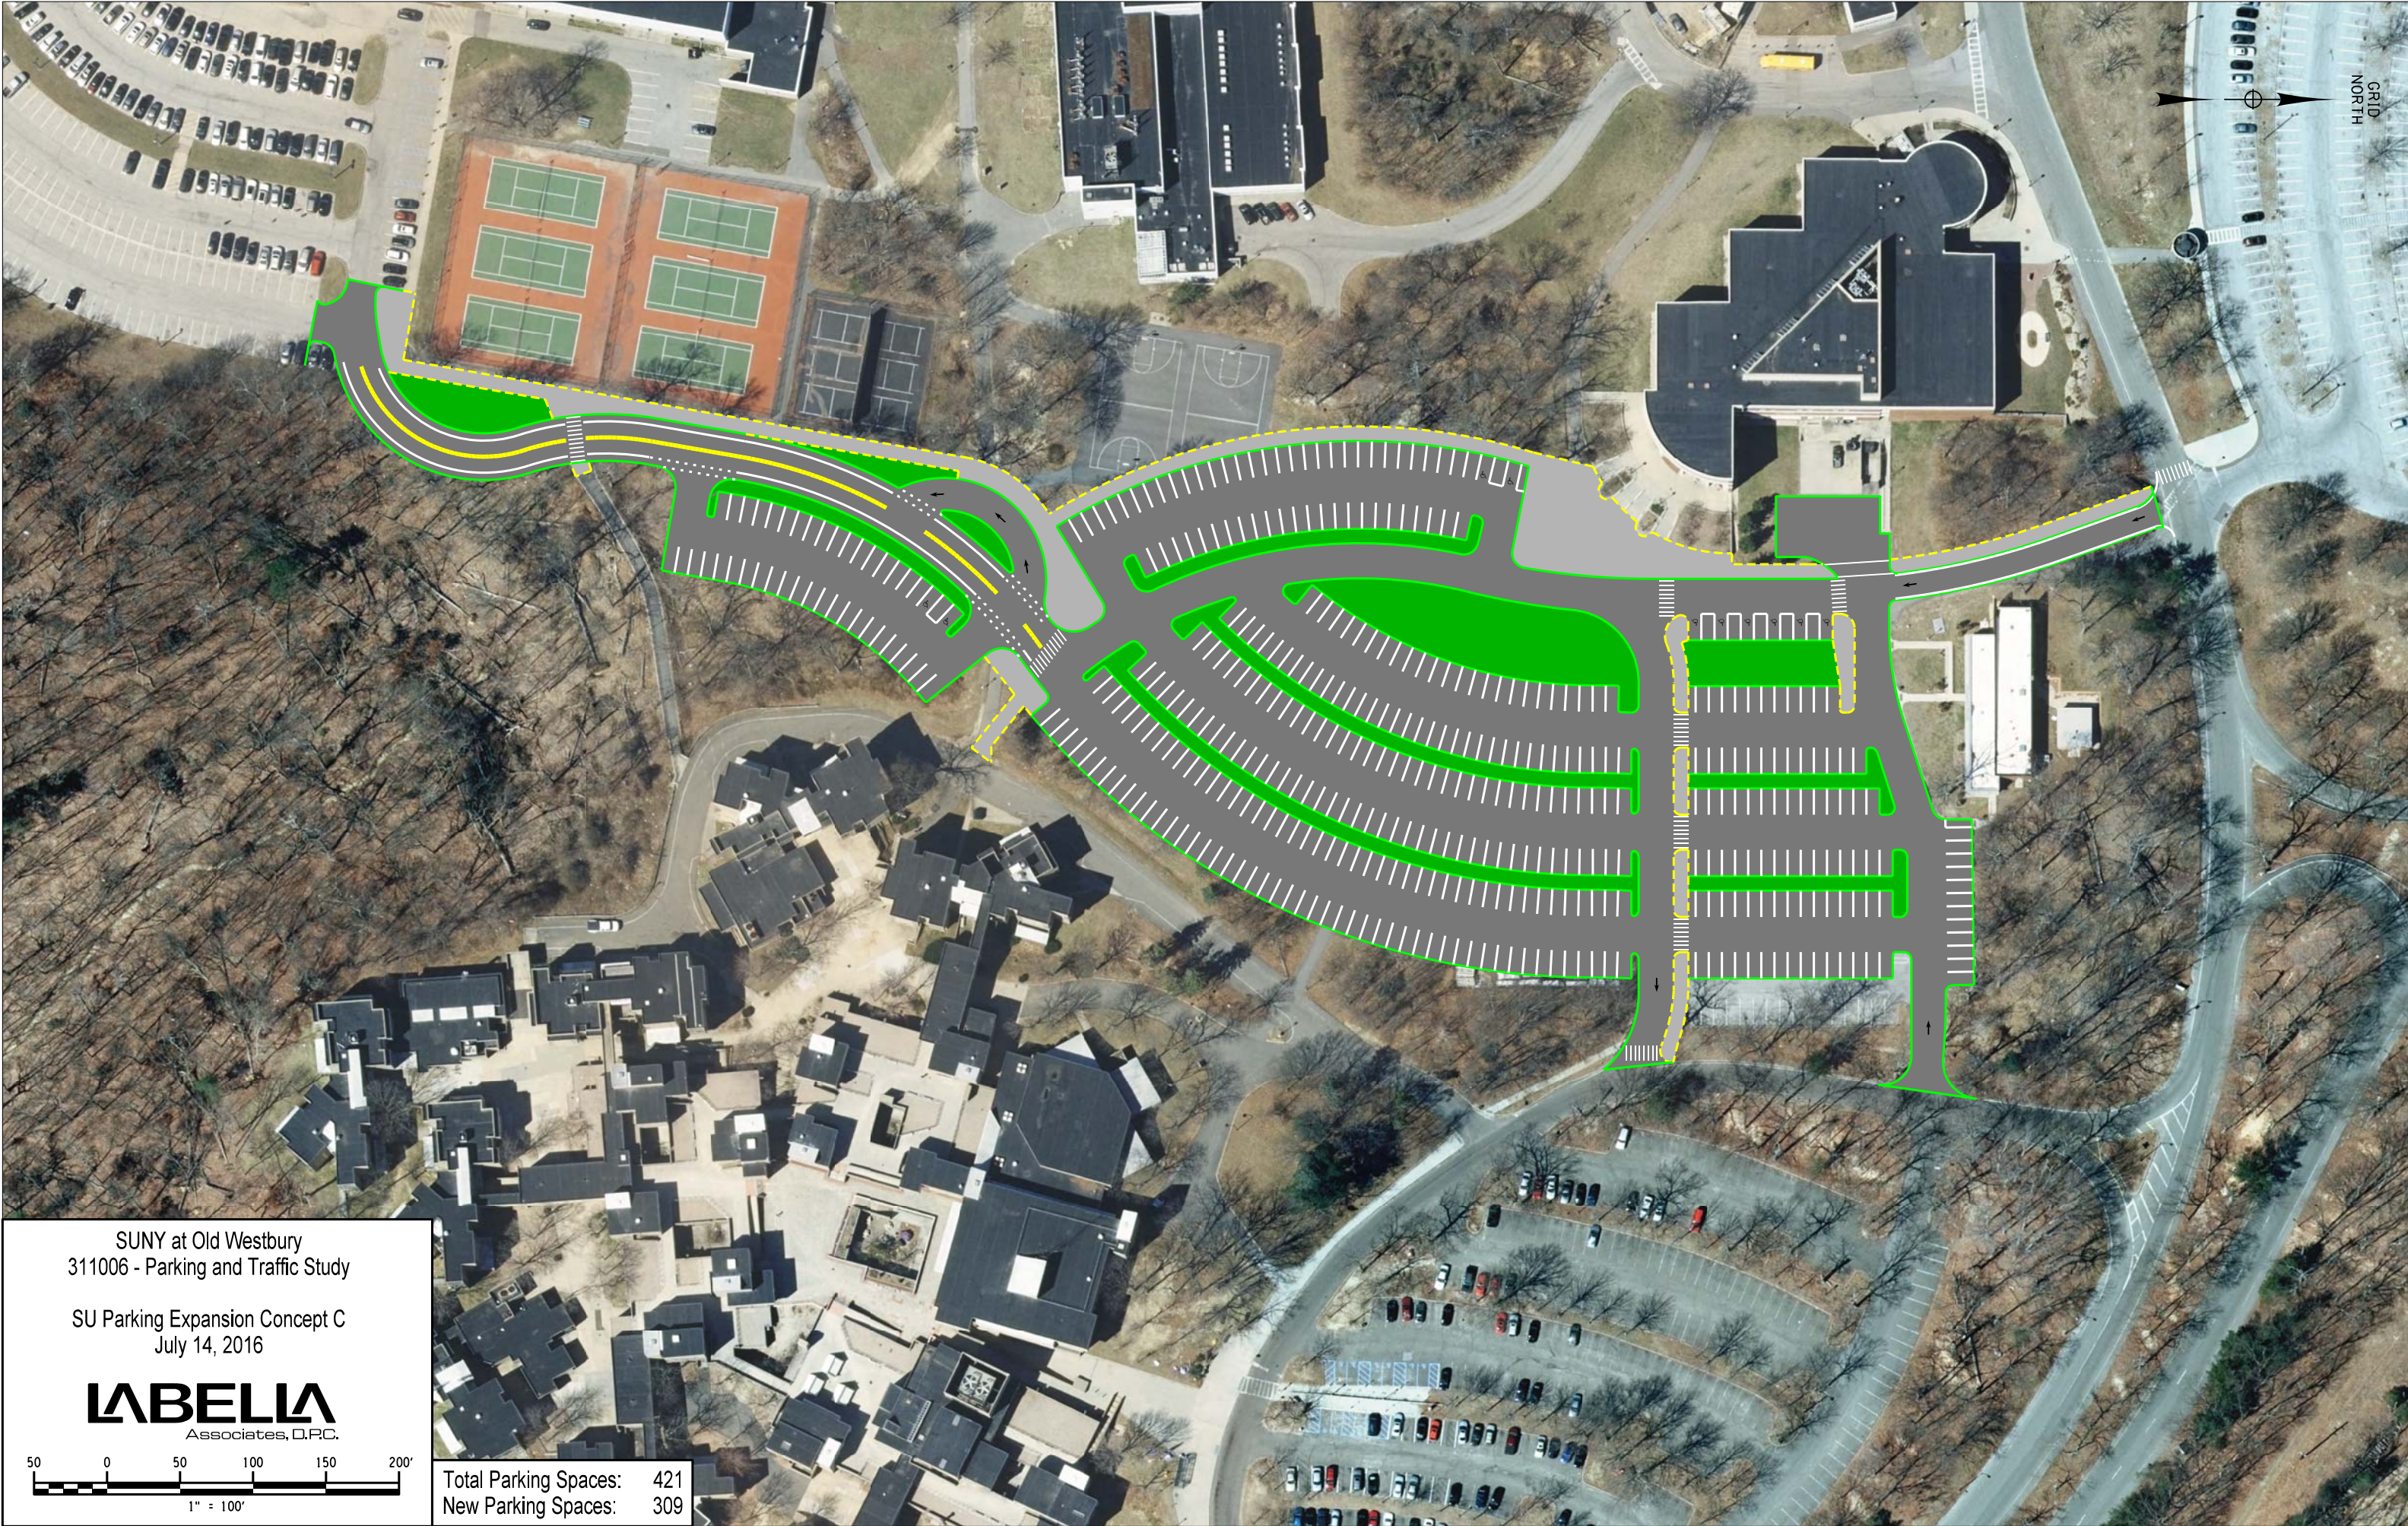

SUNY at Old Westbury  
311006 - Parking and Traffic Study  
SU Parking Expansion Concept C  
July 14, 2016

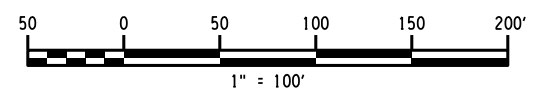


Total Parking Spaces: 421  
New Parking Spaces: 309

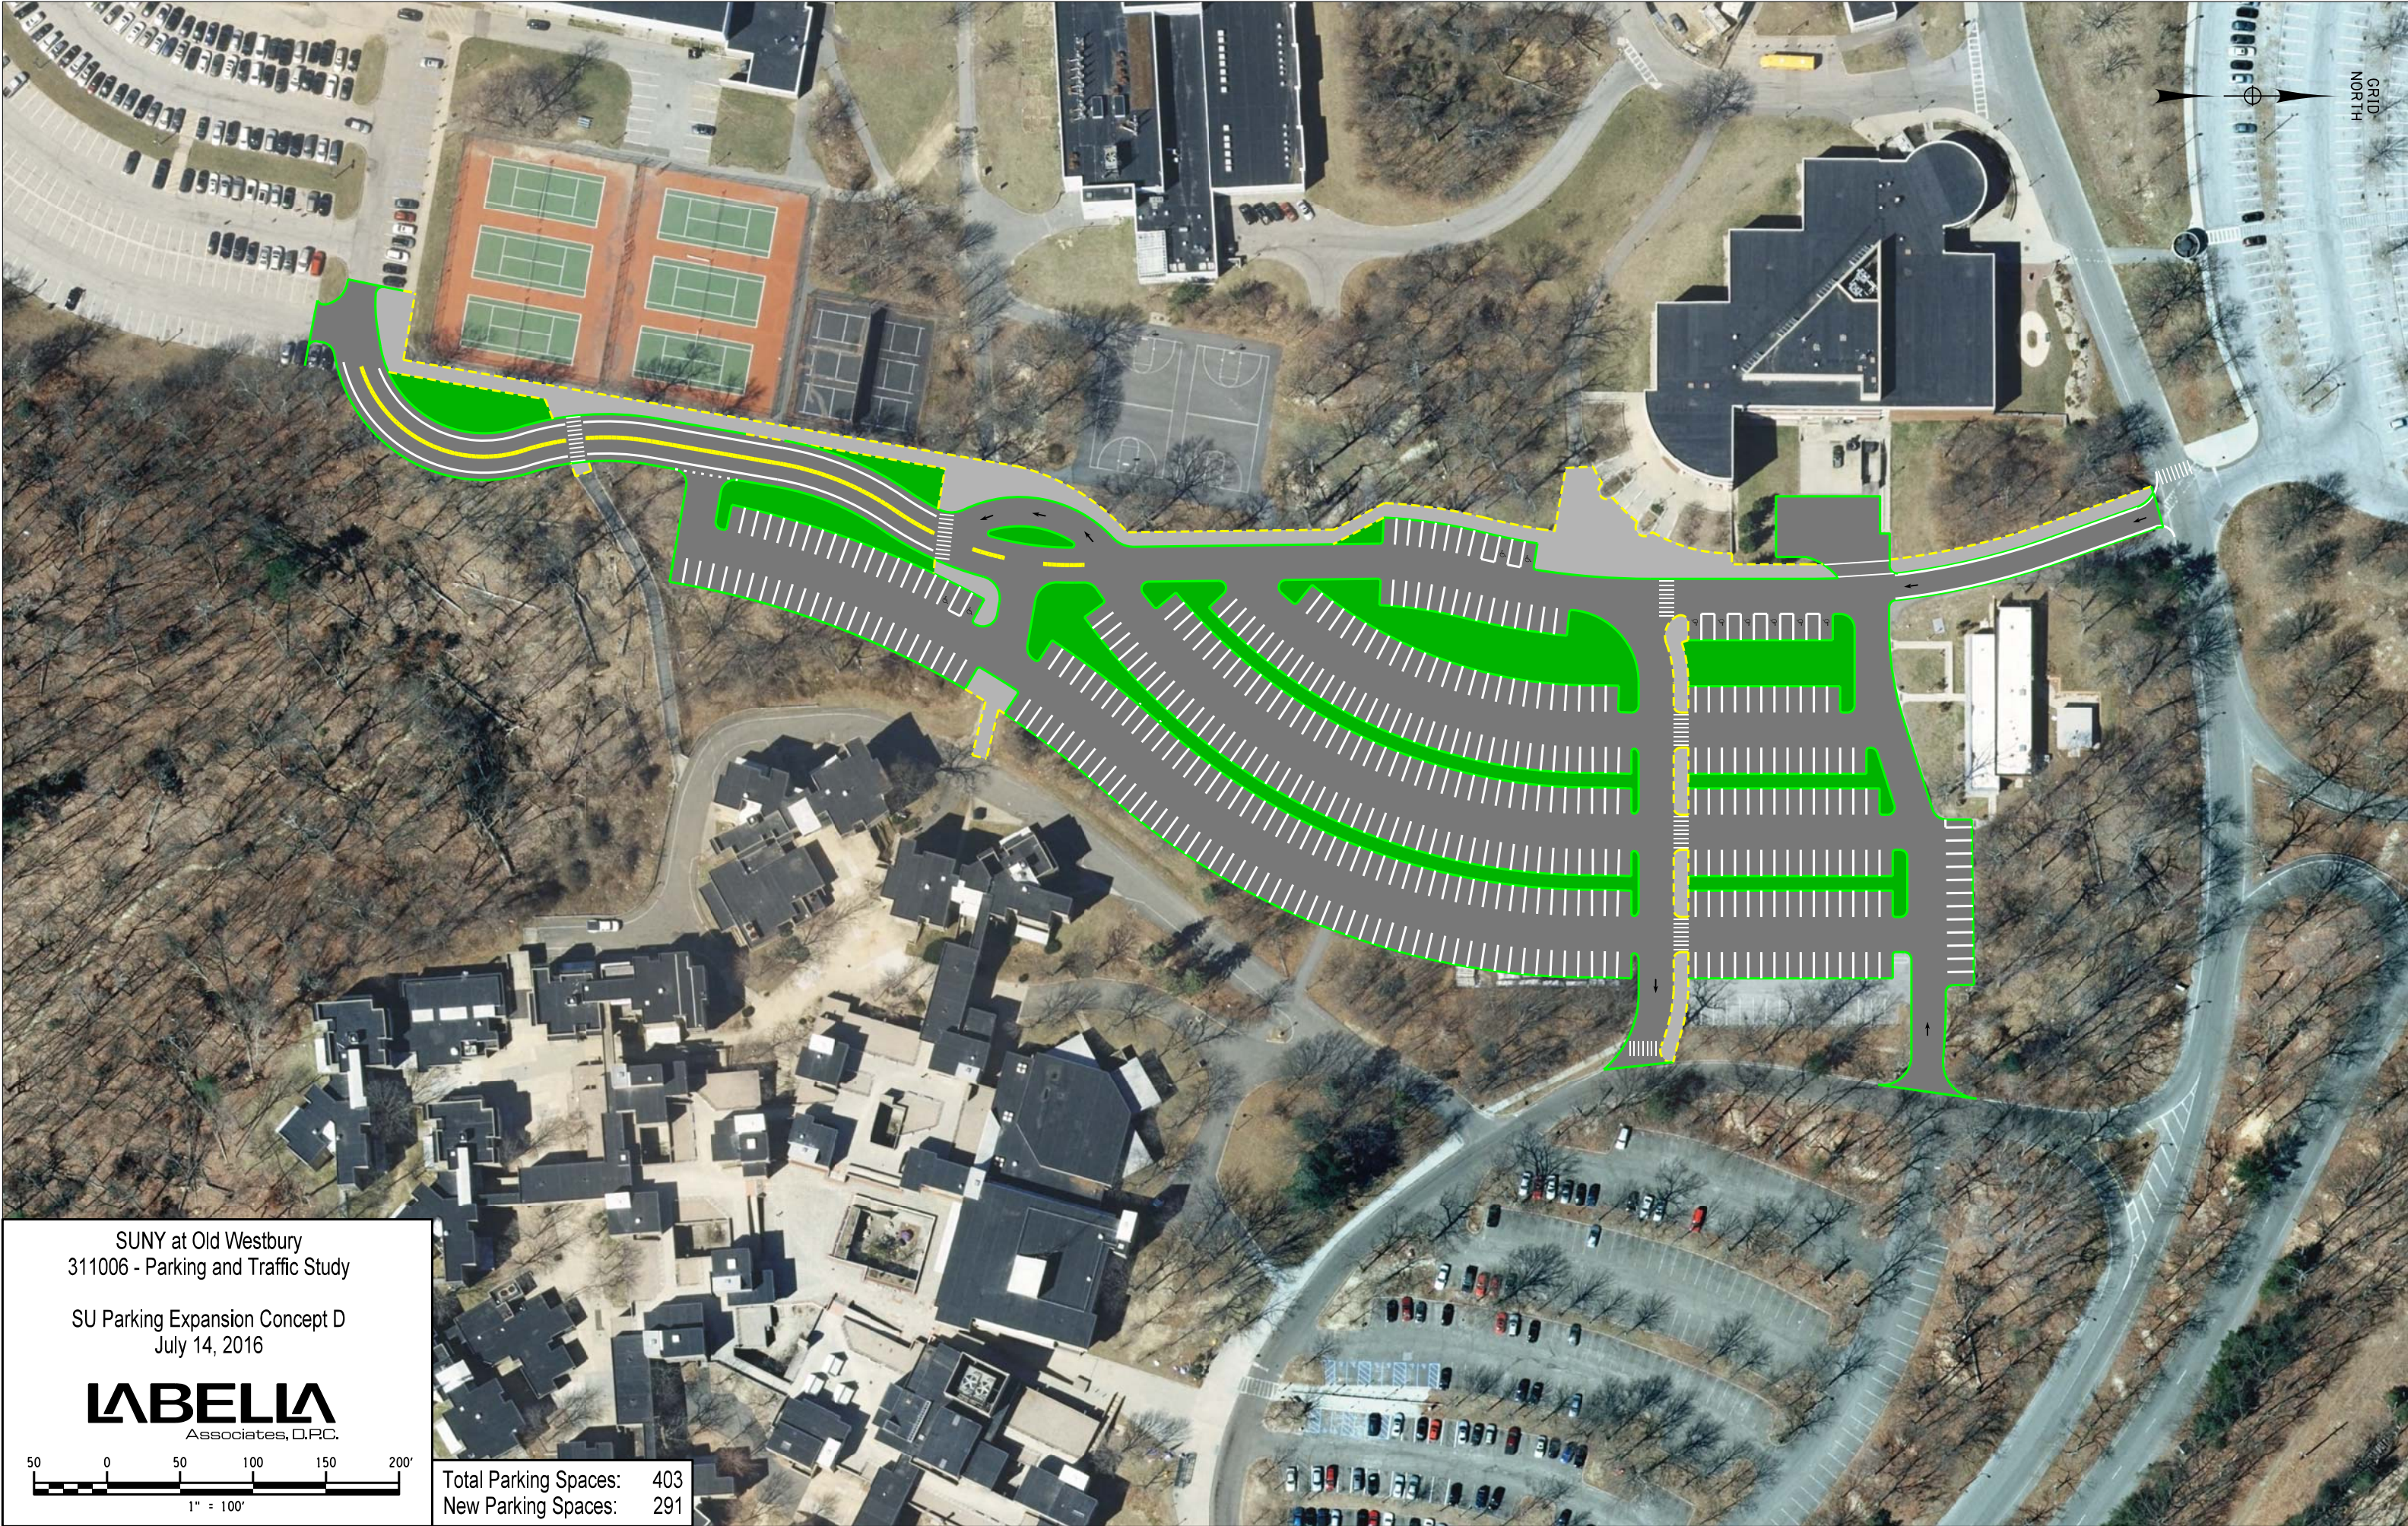

SUNY at Old Westbury  
311006 - Parking and Traffic Study  
SU Parking Expansion Concept D  
July 14, 2016

**LABELLA**  
Associates, D.P.C.

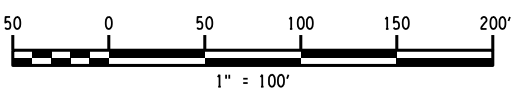

Total Parking Spaces: 403  
New Parking Spaces: 291